


CENTURY 236

REBATE FRAME - PATIO DOOR

ARCHITECTURAL
WINDOWS AND
DOORS INC.

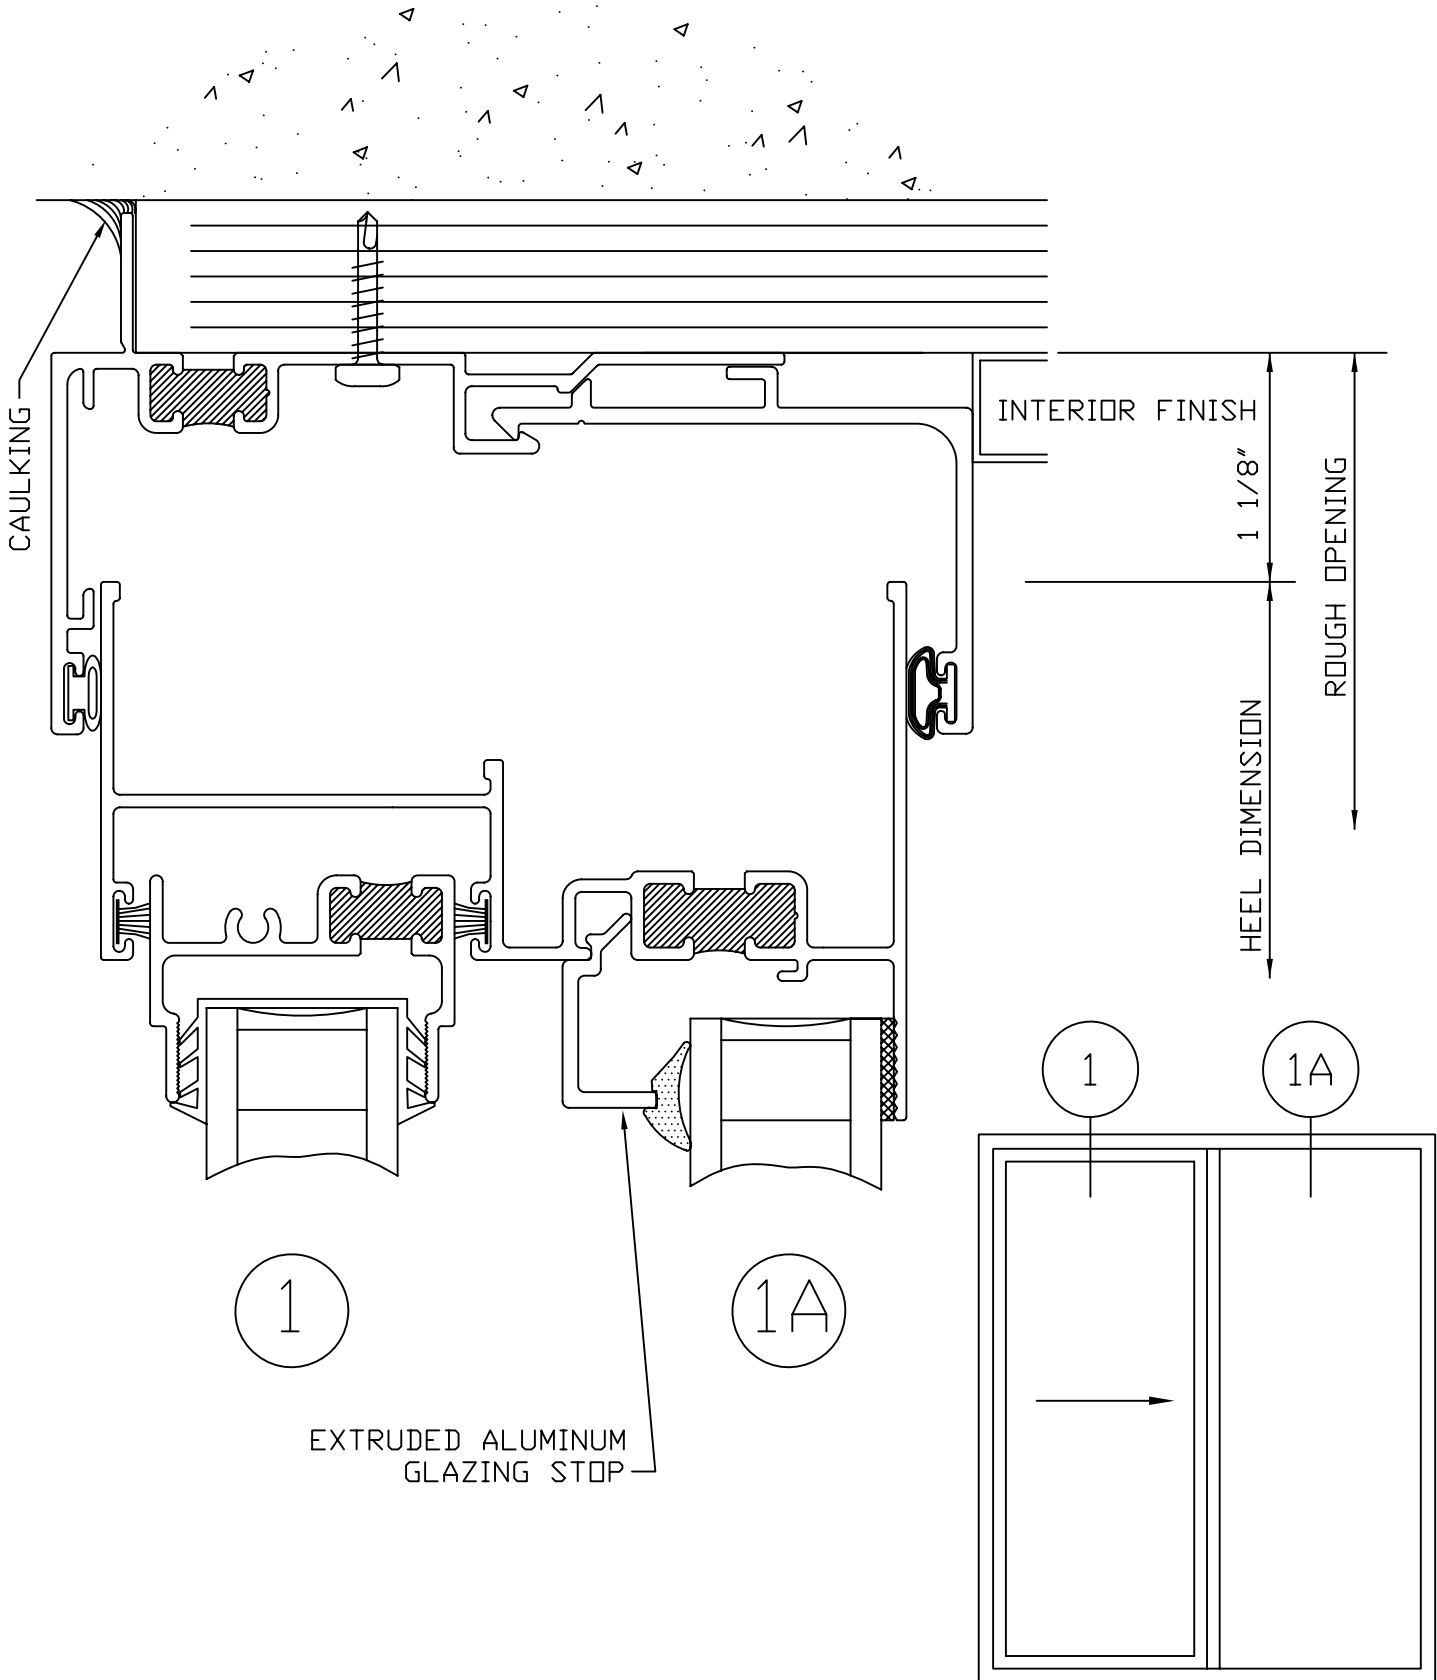

CENTURY 236

REBATE FRAME - PATIO DOOR

ARCHITECTURAL
WINDOWS AND
DOORS INC.

