




# CENTURY 230

## REBATE FRAME - PATIO DOOR

ARCHITECTURAL  
WINDOWS AND  
DOORS INC.

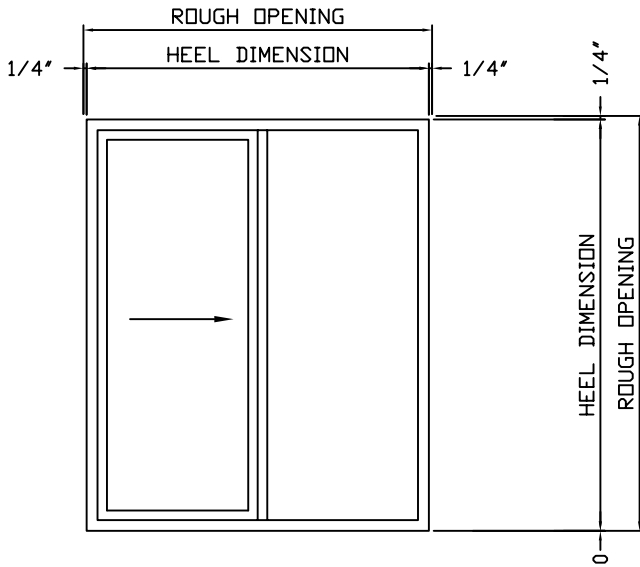



NOMINAL SIZE	OX OR XO	OXO	OXOX	ROUGH OPENING (INCHES)	HEEL DIMENSION (INCHES)
5060	<del>OX</del>			60 3/8 X 71 3/4	59 7/8 X 71 1/2
6060	<del>OX</del>			72 3/8 X 71 3/4	71 7/8 X 71 1/2
8060	<del>OX</del>			96 3/8 X 71 3/4	95 7/8 X 71 1/2
5068	<del>OX</del>			60 3/8 X 79 3/4	59 7/8 X 79 1/2
6068	<del>OX</del>			72 3/8 X 79 3/4	71 7/8 X 79 1/2
8068	<del>OX</del>			96 3/8 X 79 3/4	95 7/8 X 79 1/2
9068		<del>OXO</del>		107 7/8 X 79 3/4	107 3/8 X 79 1/2
10068			<del>OXOX</del>	119 1/4 X 79 3/4	118 3/4 X 79 1/2
12068			<del>OXOX</del>	143 7/8 X 79 3/4	143 3/8 X 79 1/2
12068			<del>OXOX</del>	143 1/4 X 79 3/4	142 3/4 X 79 1/2

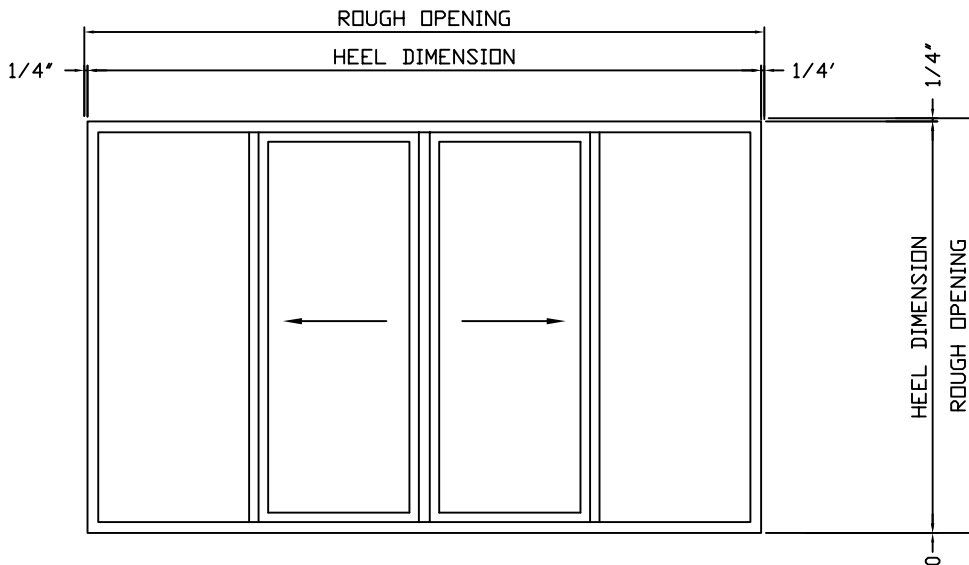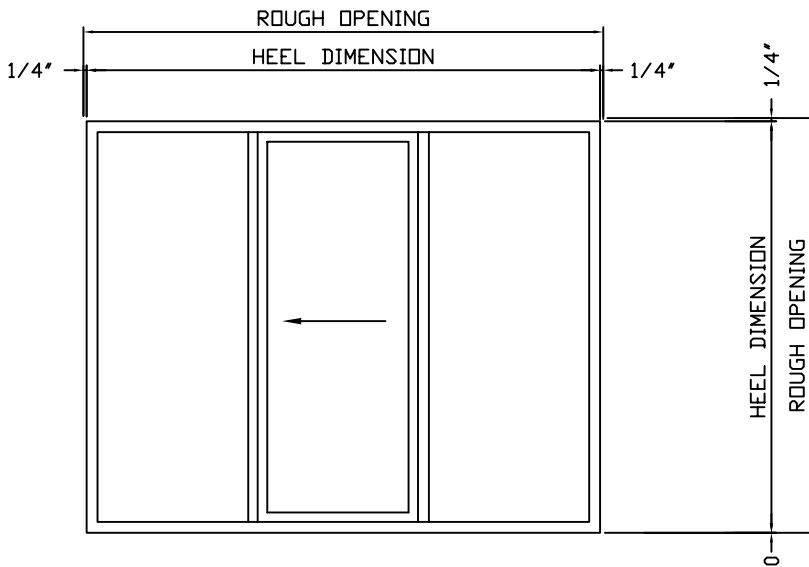

# CENTURY 230

REBATE FRAME - PATIO DOOR


ARCHITECTURAL  
WINDOWS AND  
DOORS INC.

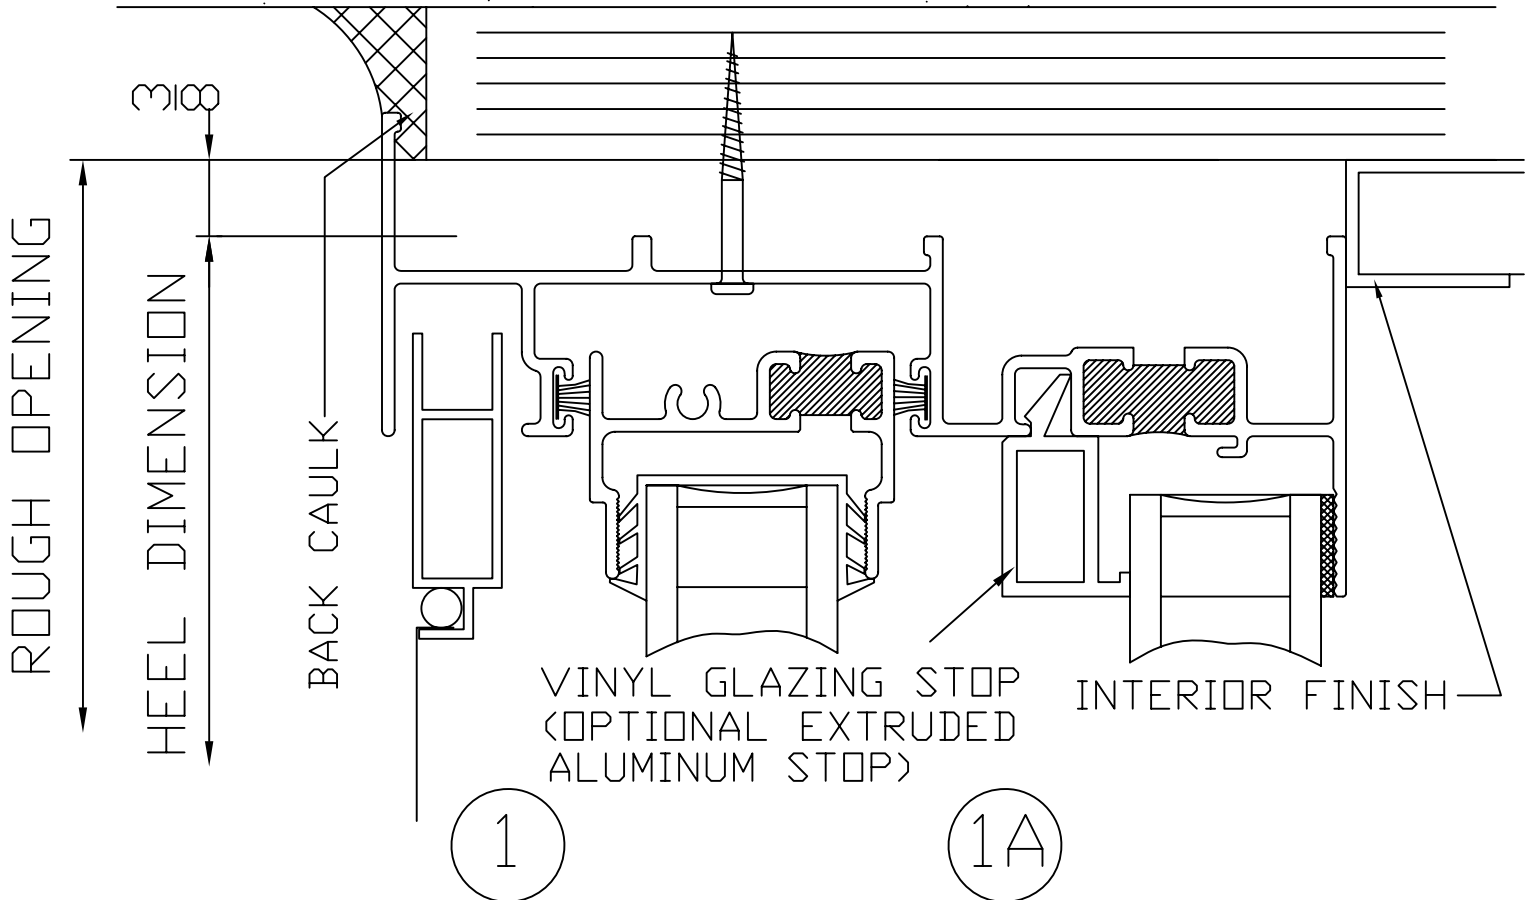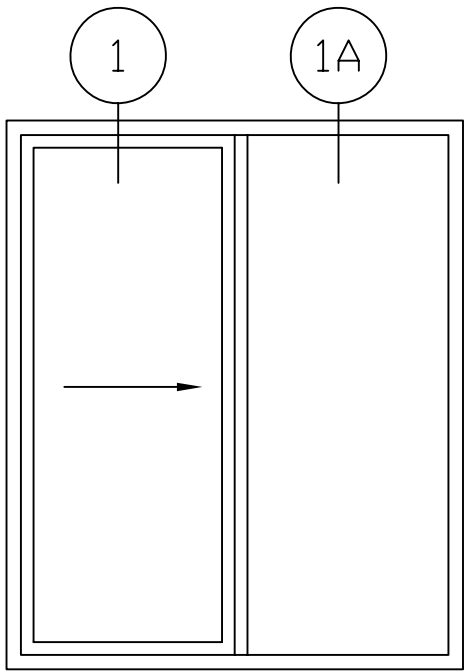

# CENTURY 230

REBATE FRAME - PATIO DOOR


ARCHITECTURAL  
WINDOWS AND  
DOORS INC.

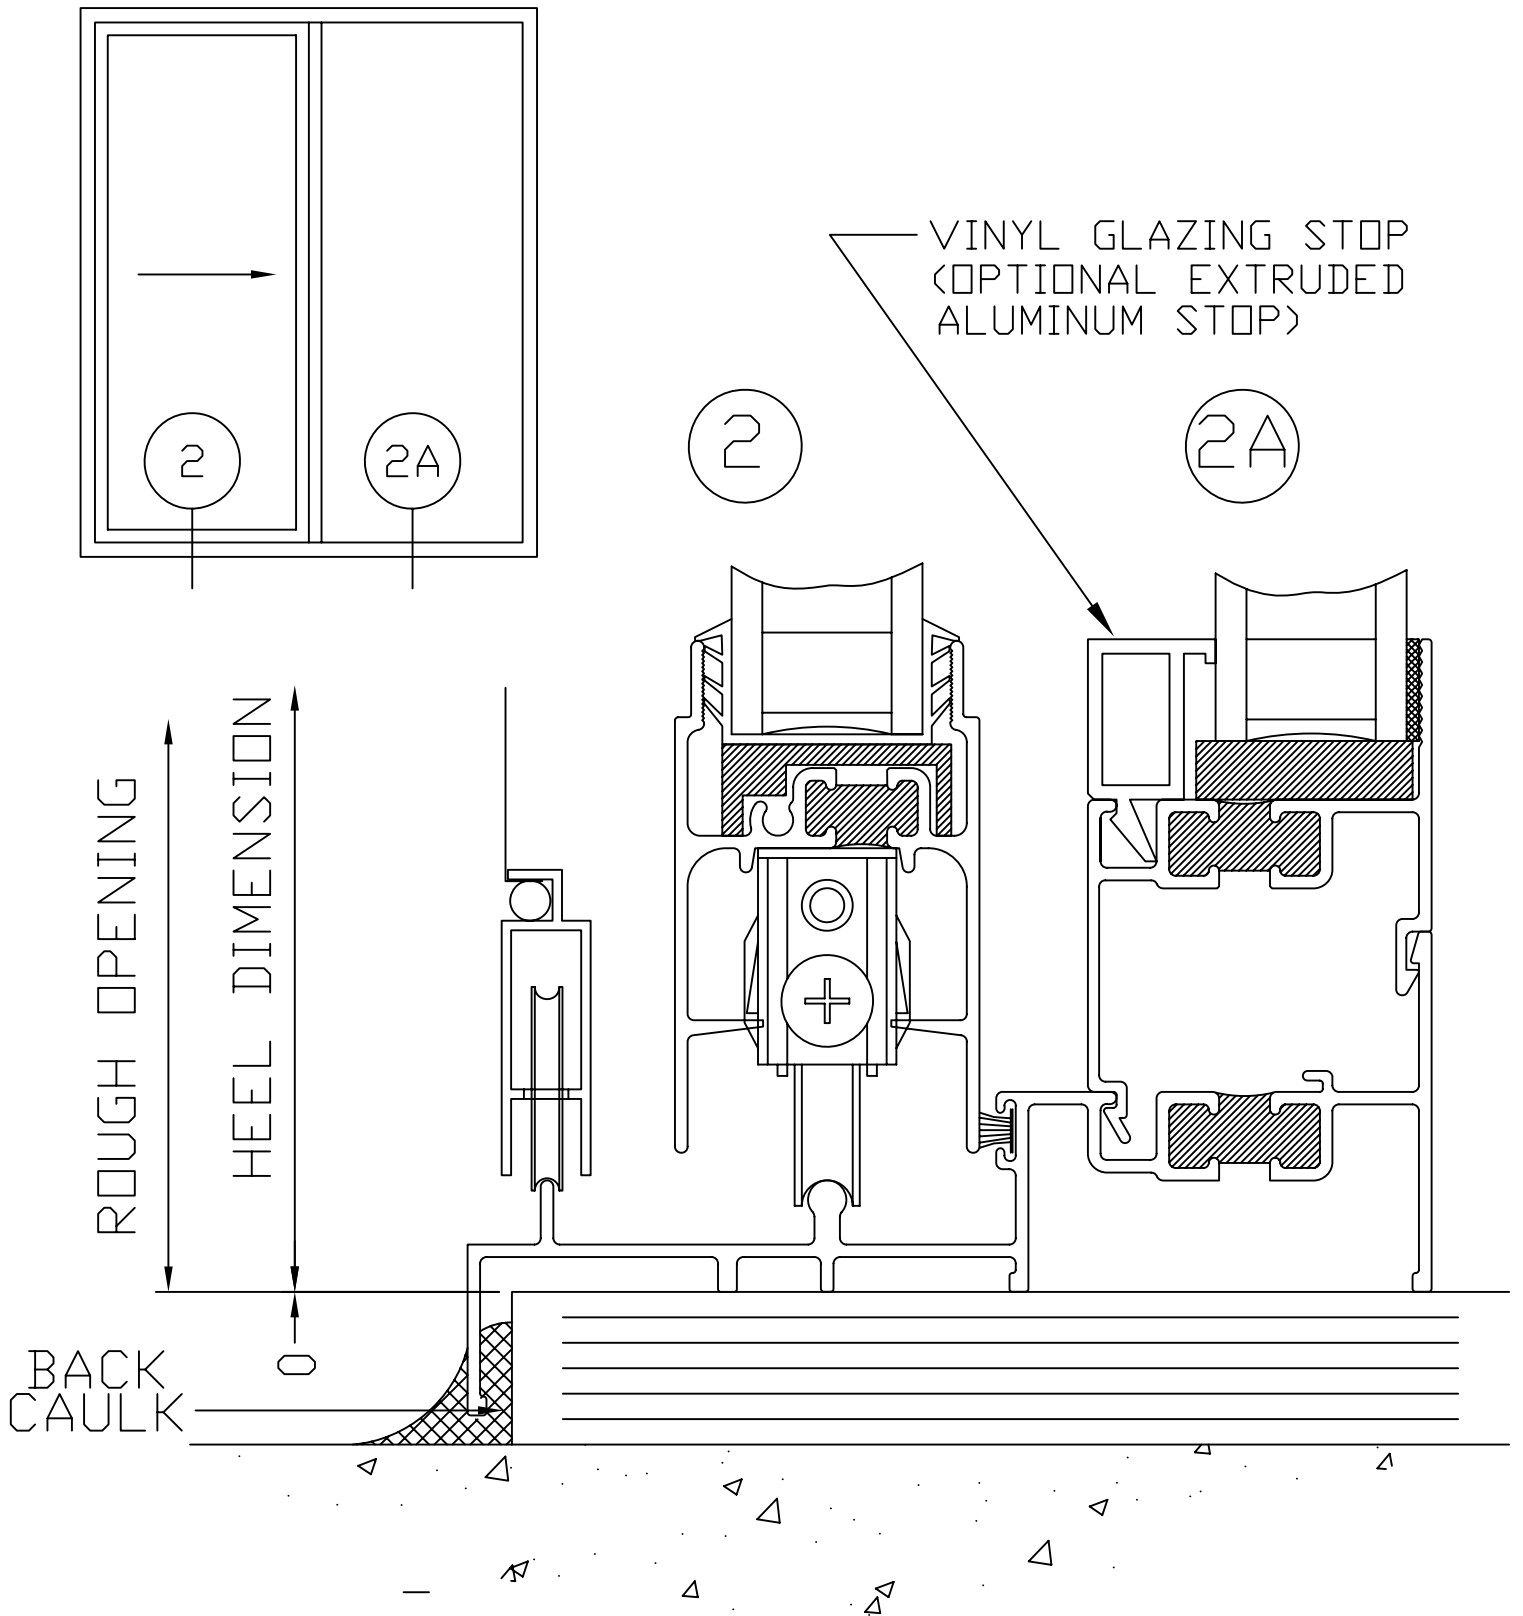

# CENTURY 230

REBATE FRAME - PATIO DOOR


ARCHITECTURAL  
WINDOWS AND  
DOORS INC.

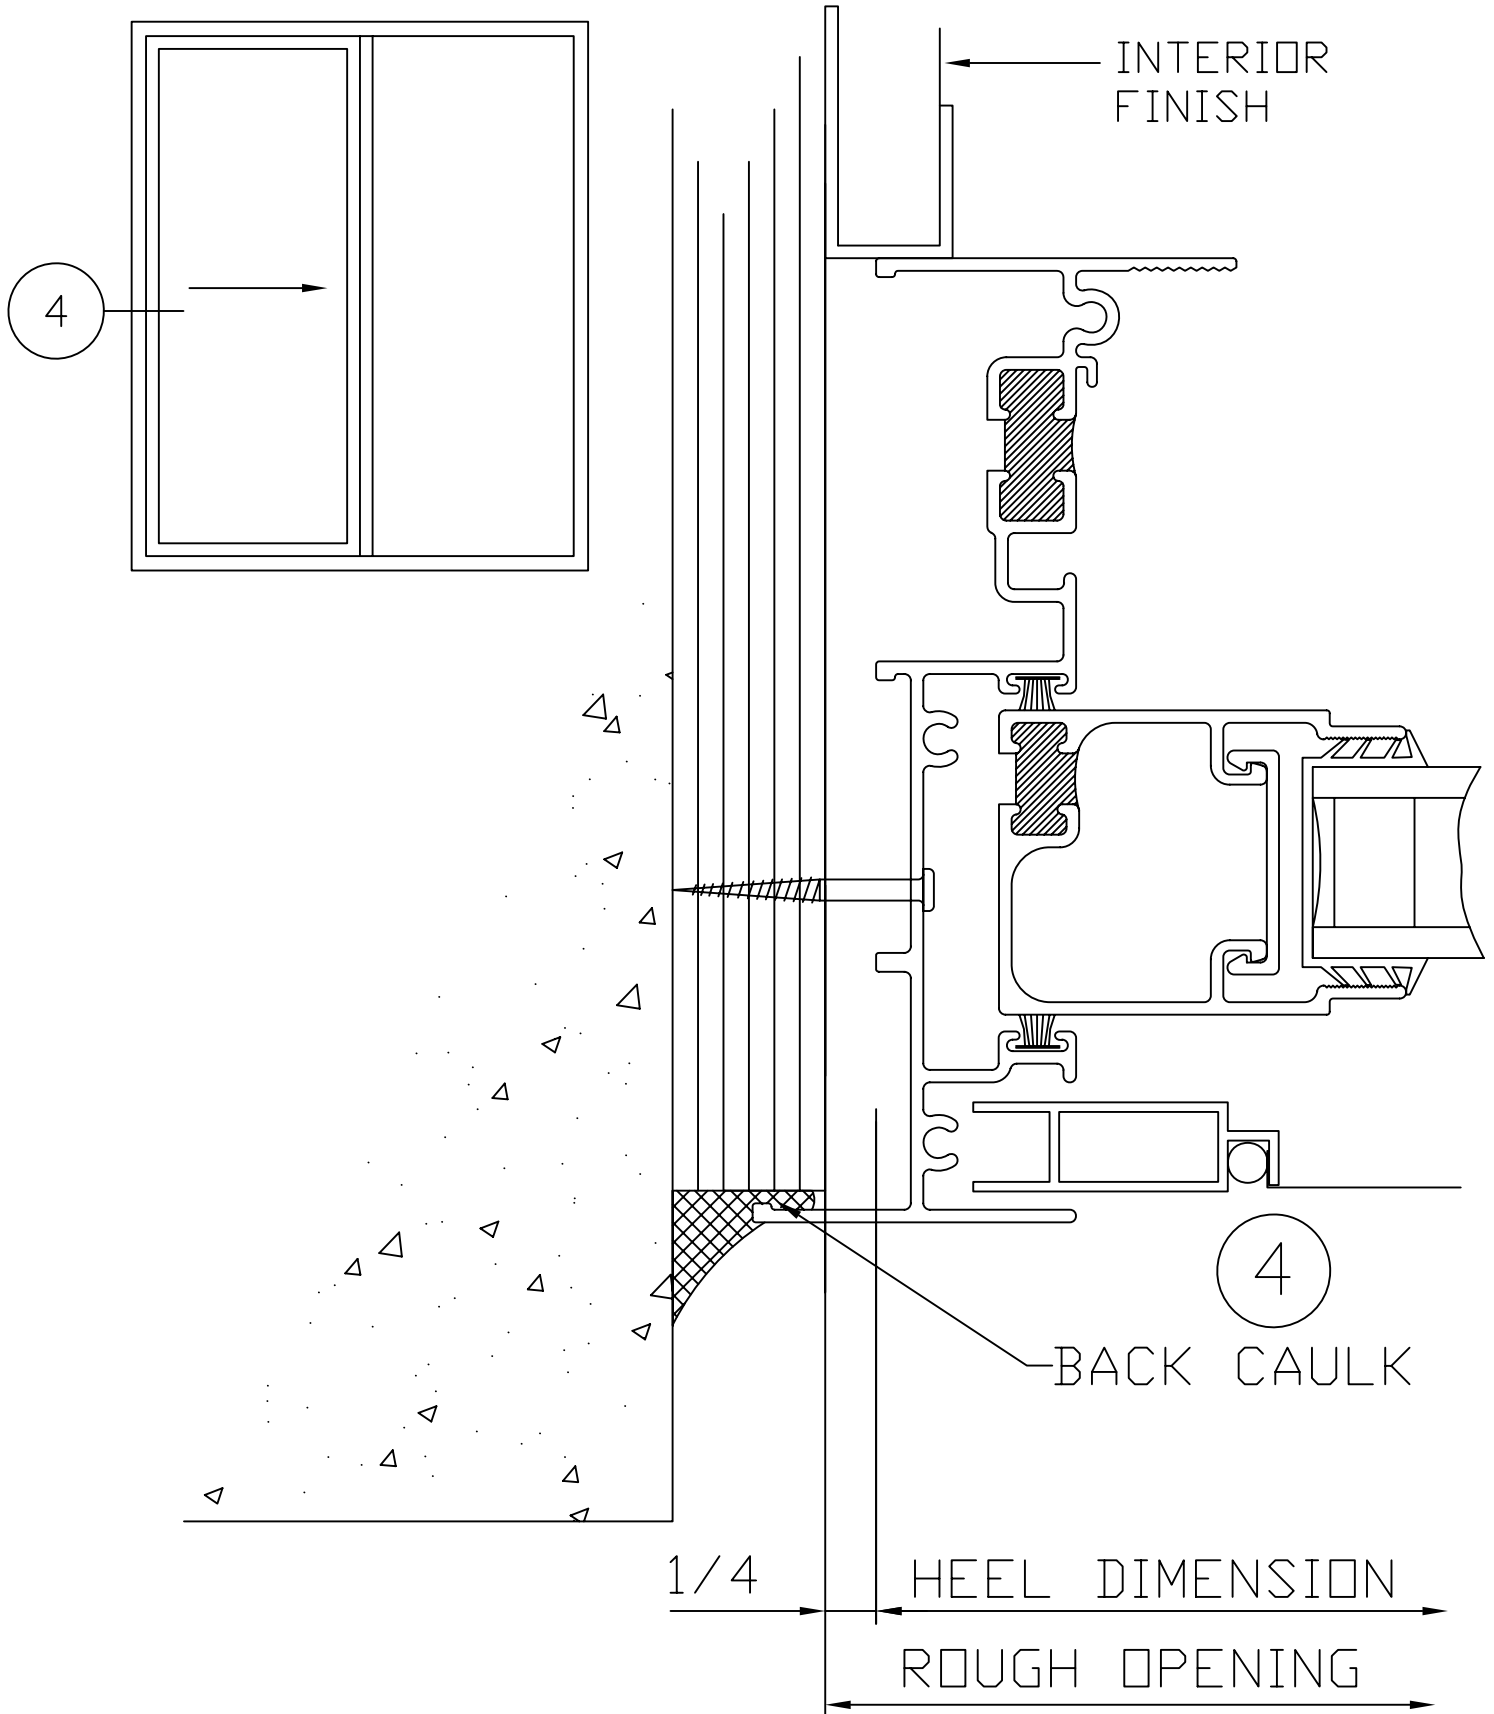

# CENTURY 230

REBATE FRAME - PATIO DOOR

ARCHITECTURAL  
WINDOWS AND  
DOORS INC.

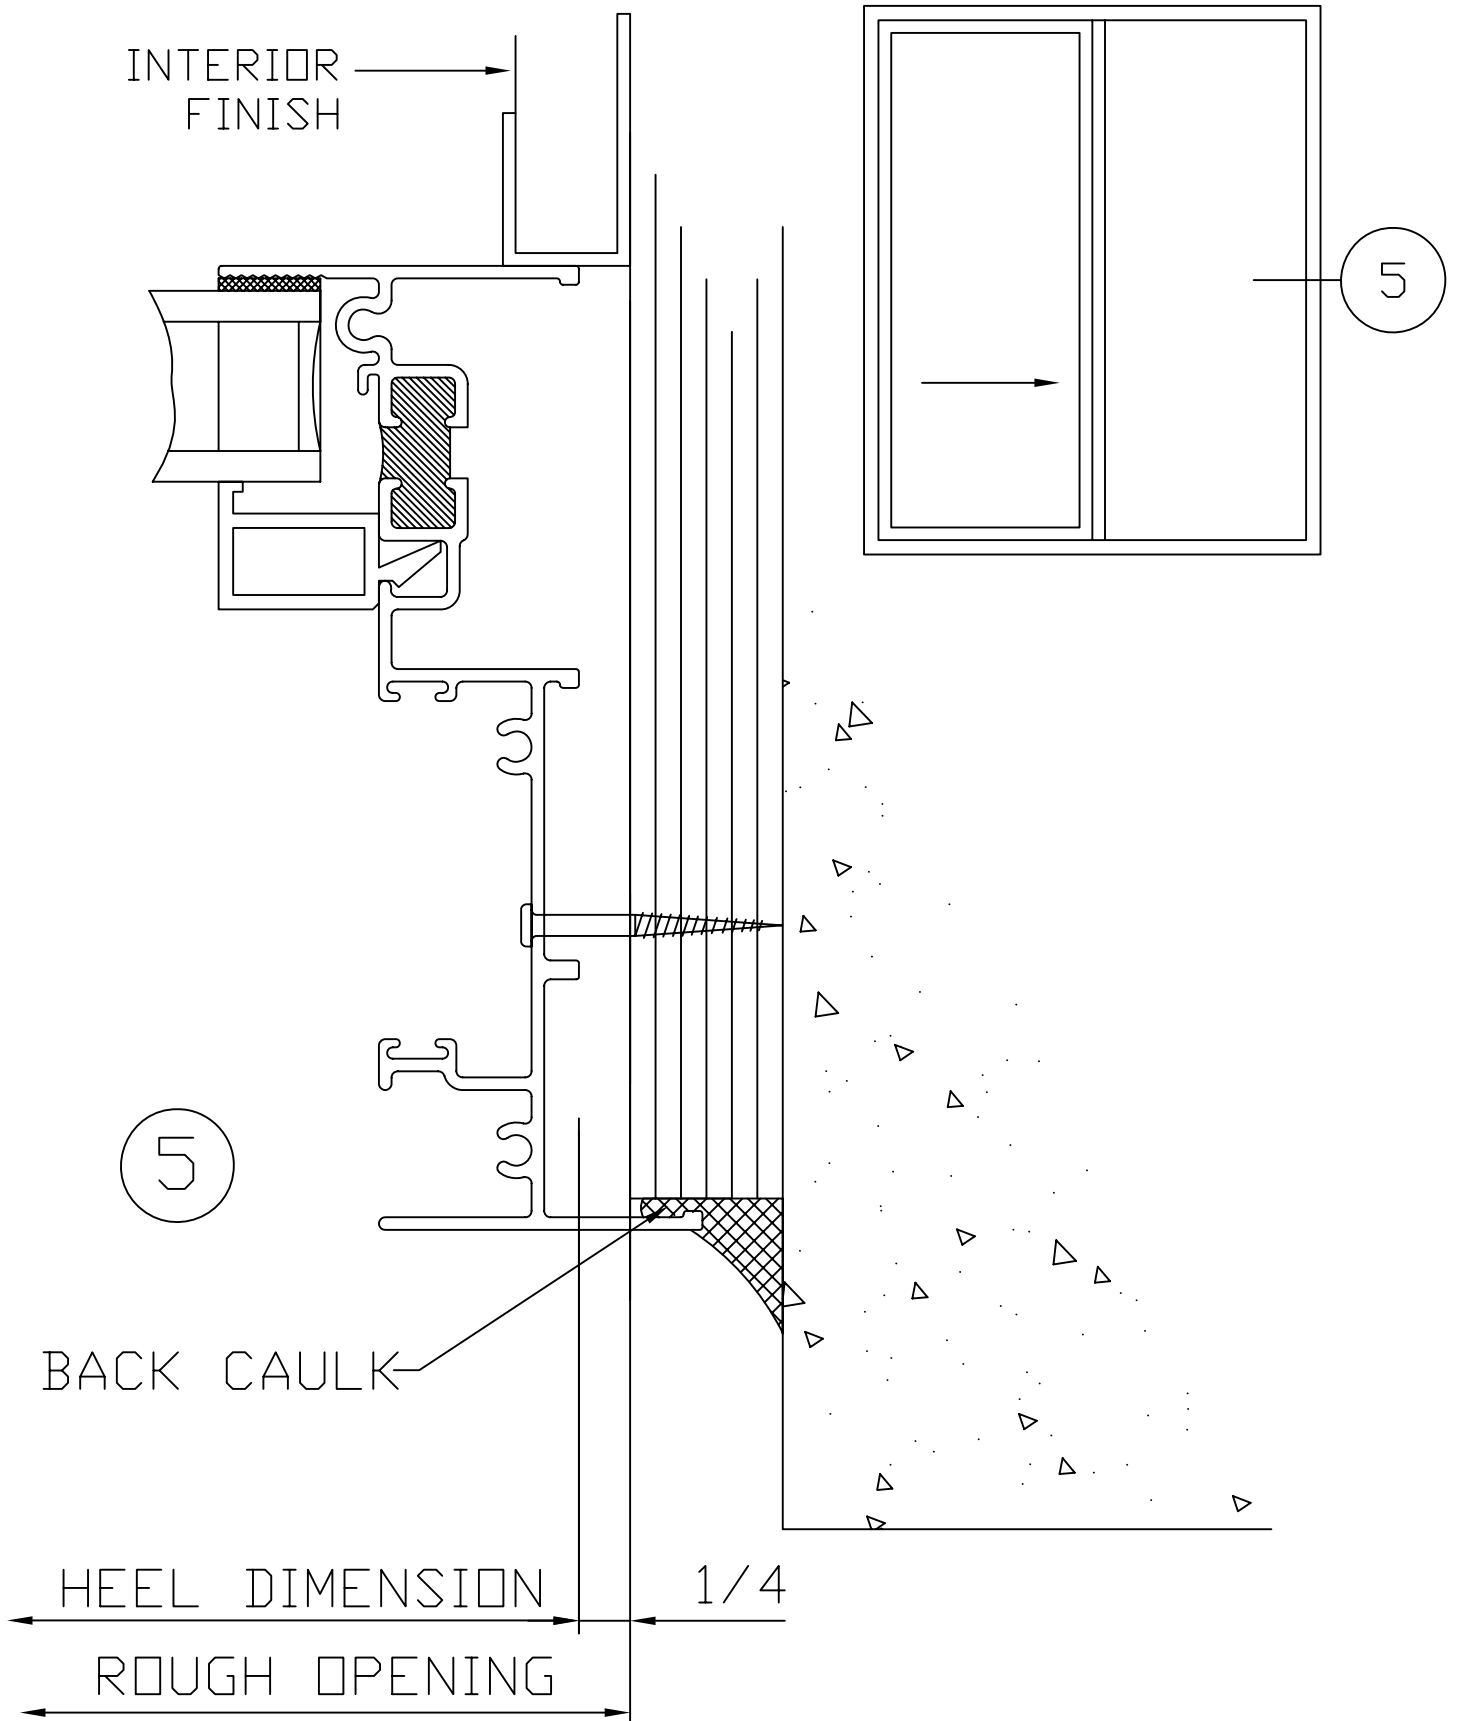

# CENTURY 230

REBATE FRAME - PATIO DOOR

ARCHITECTURAL  
WINDOWS AND  
DOORS INC.

