



METRO 240

REBATE FRAME

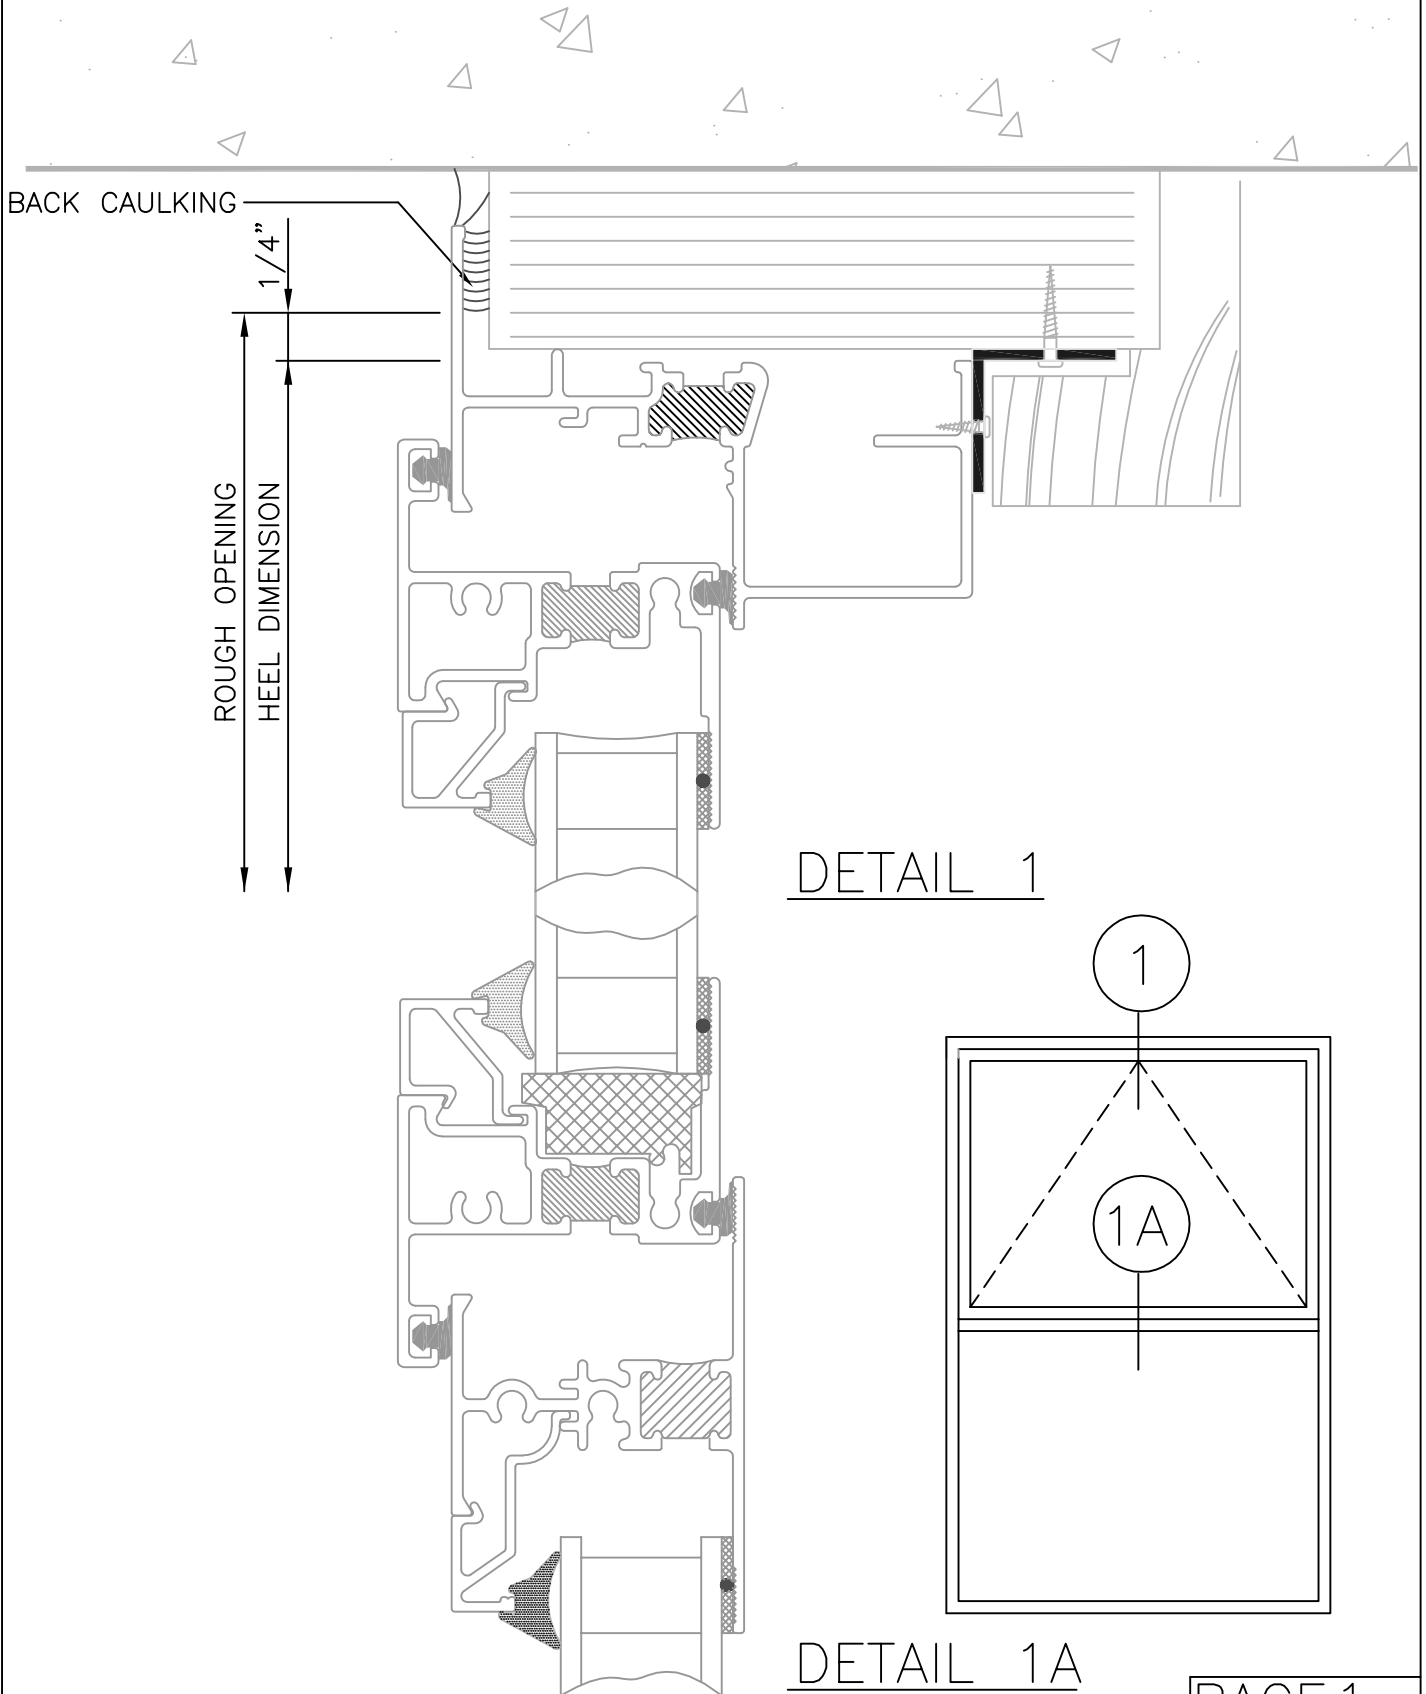


METRO 240

REBATE FRAME

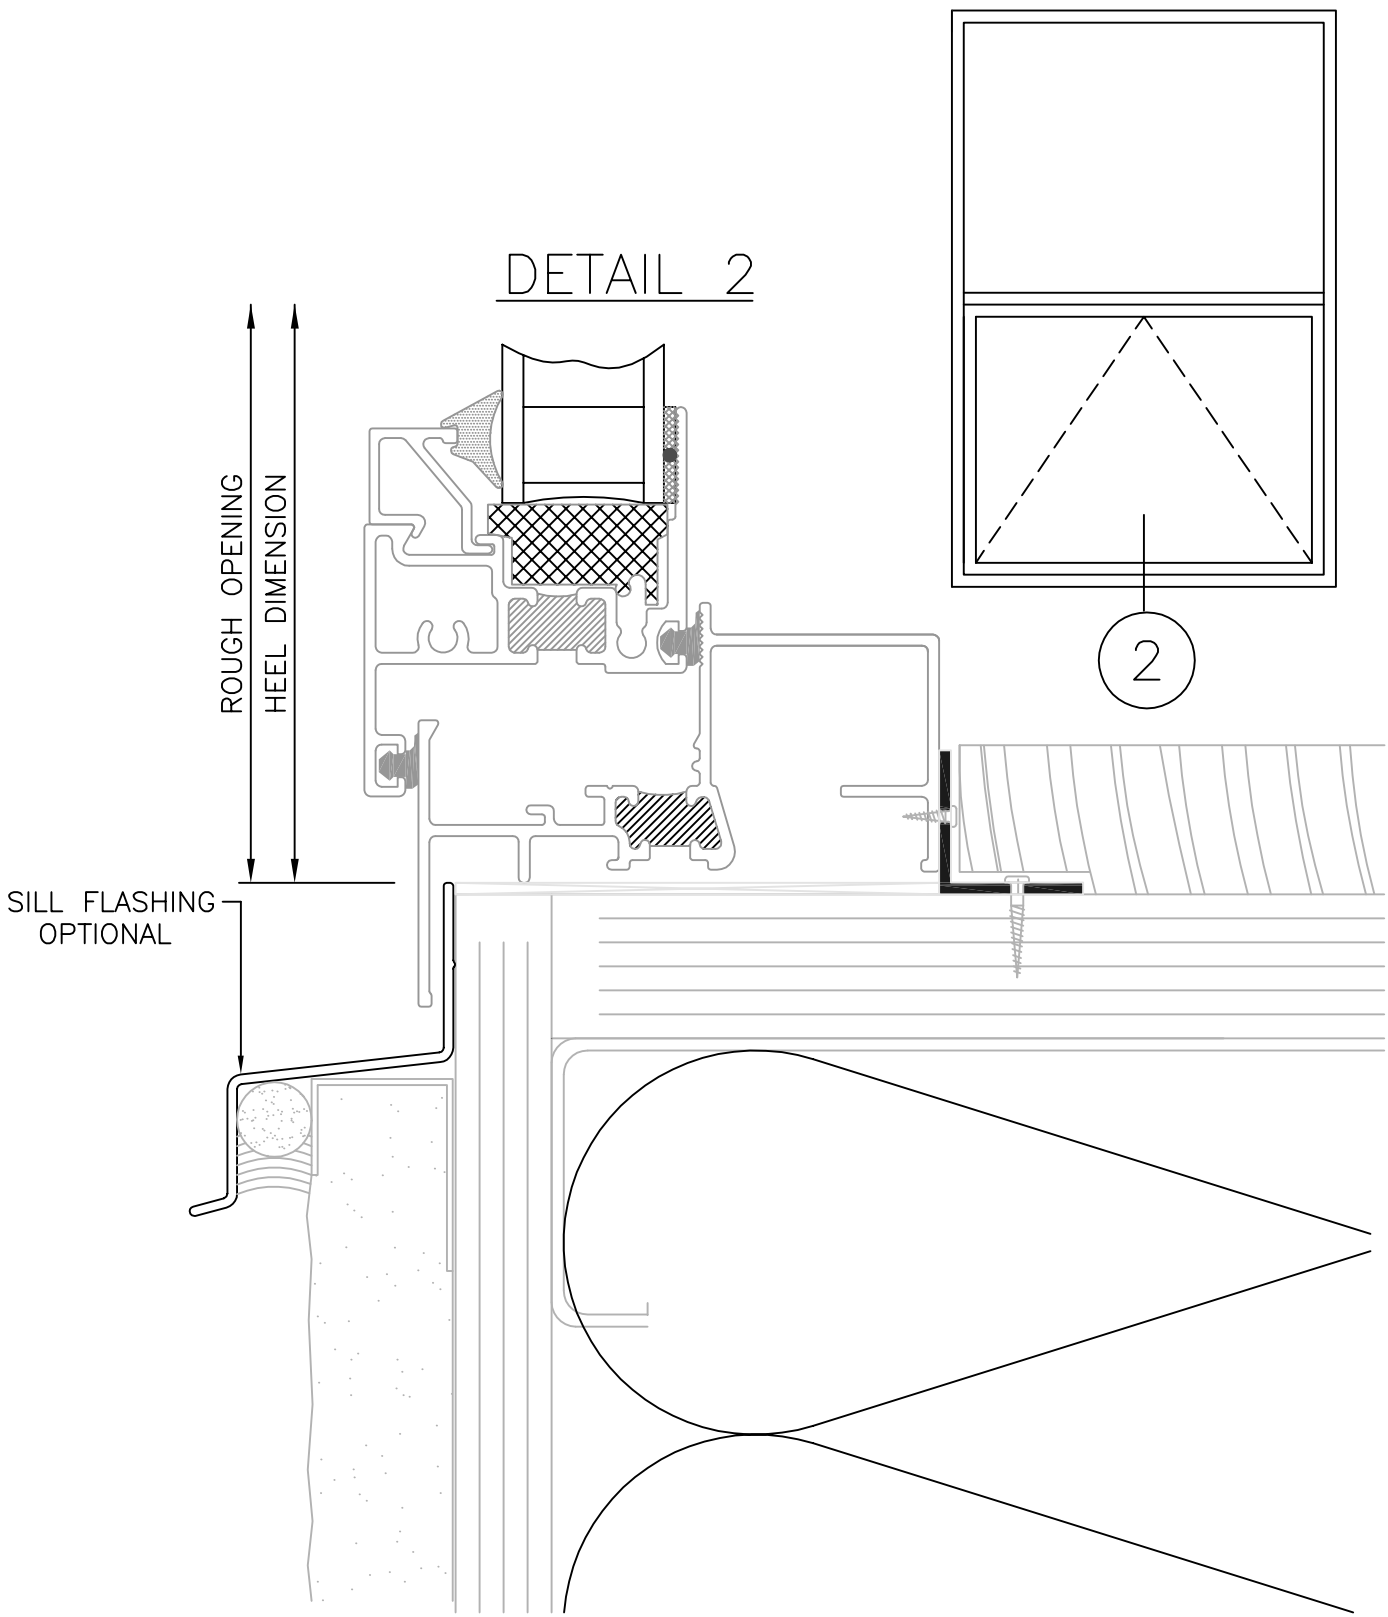


METRO 240

REBATE FRAME

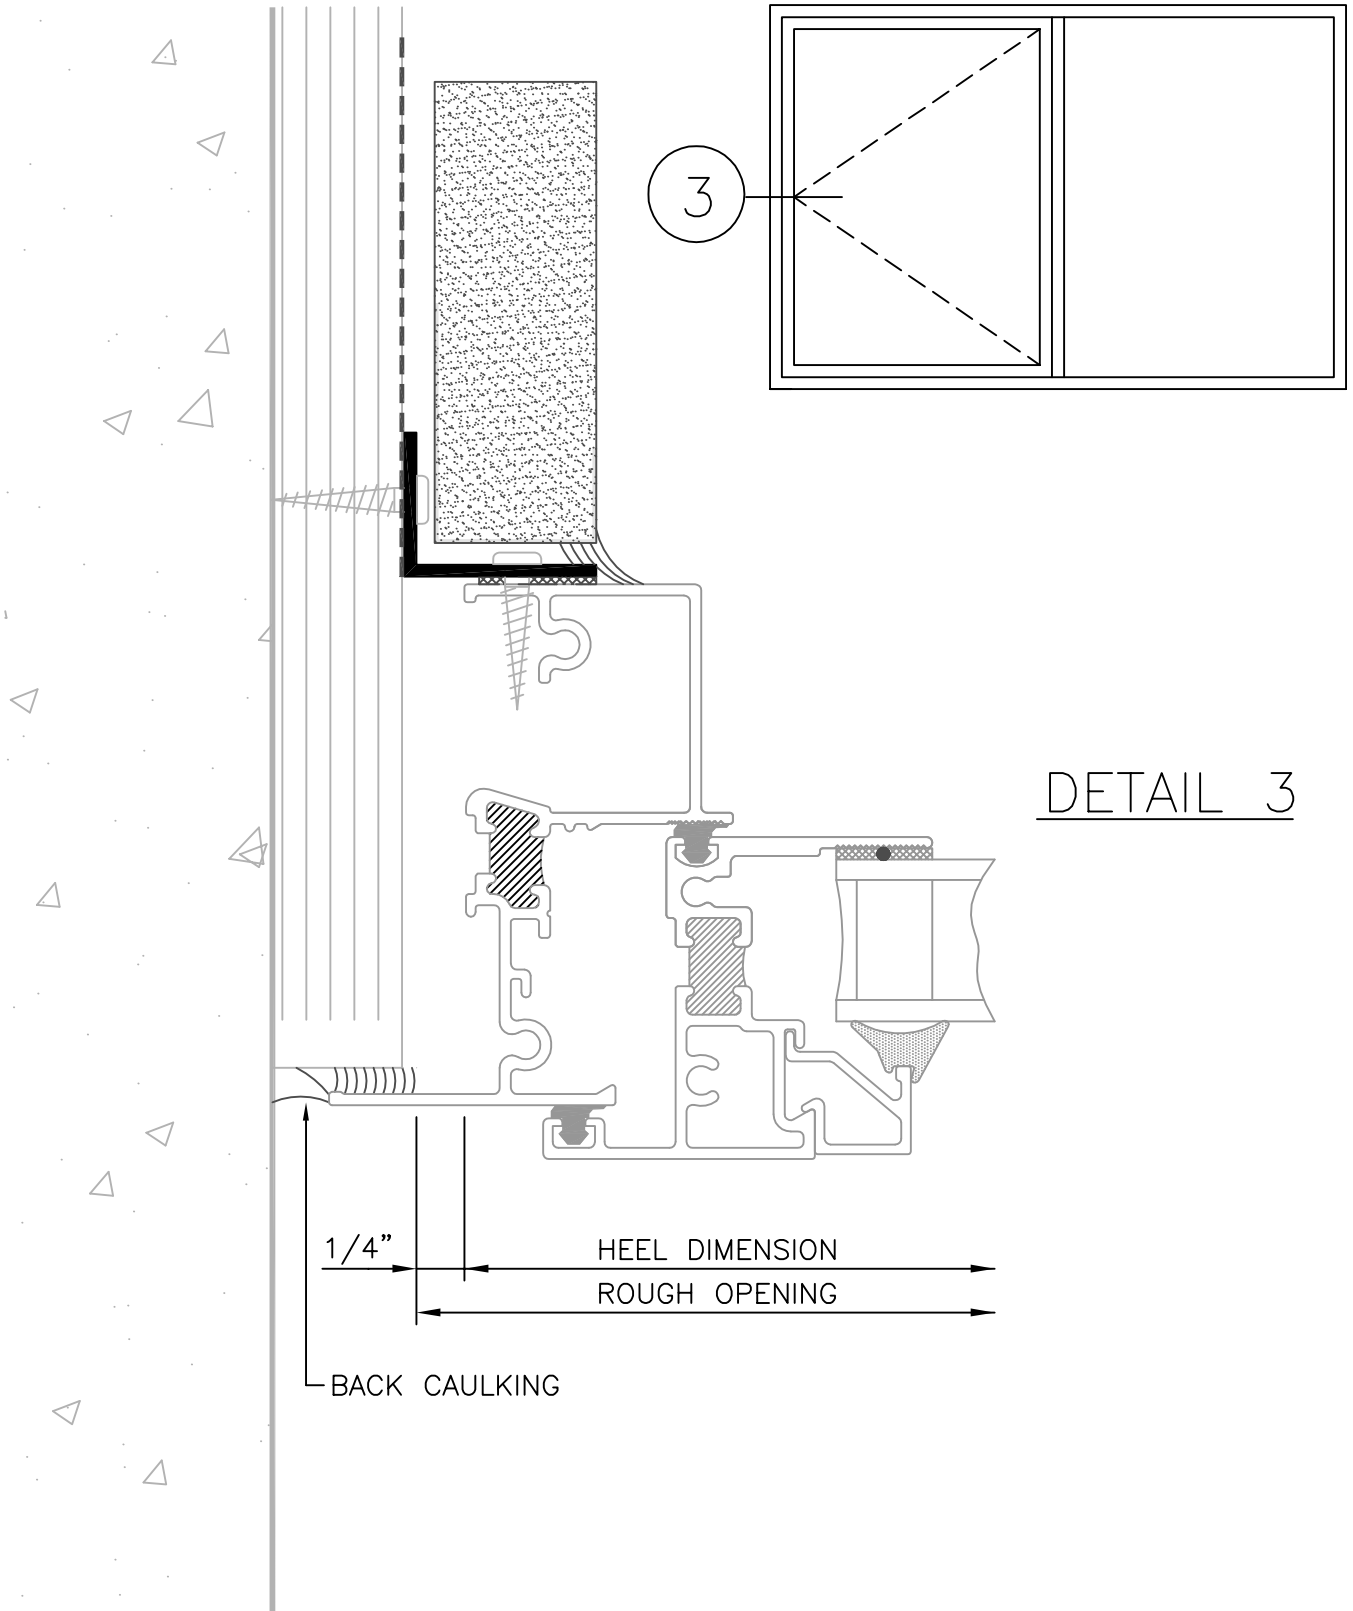


METRO 240

REBATE FRAME

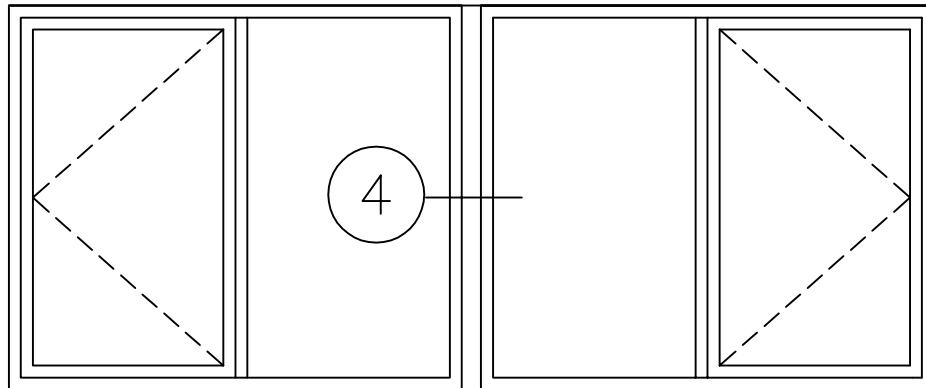

DETAIL 4

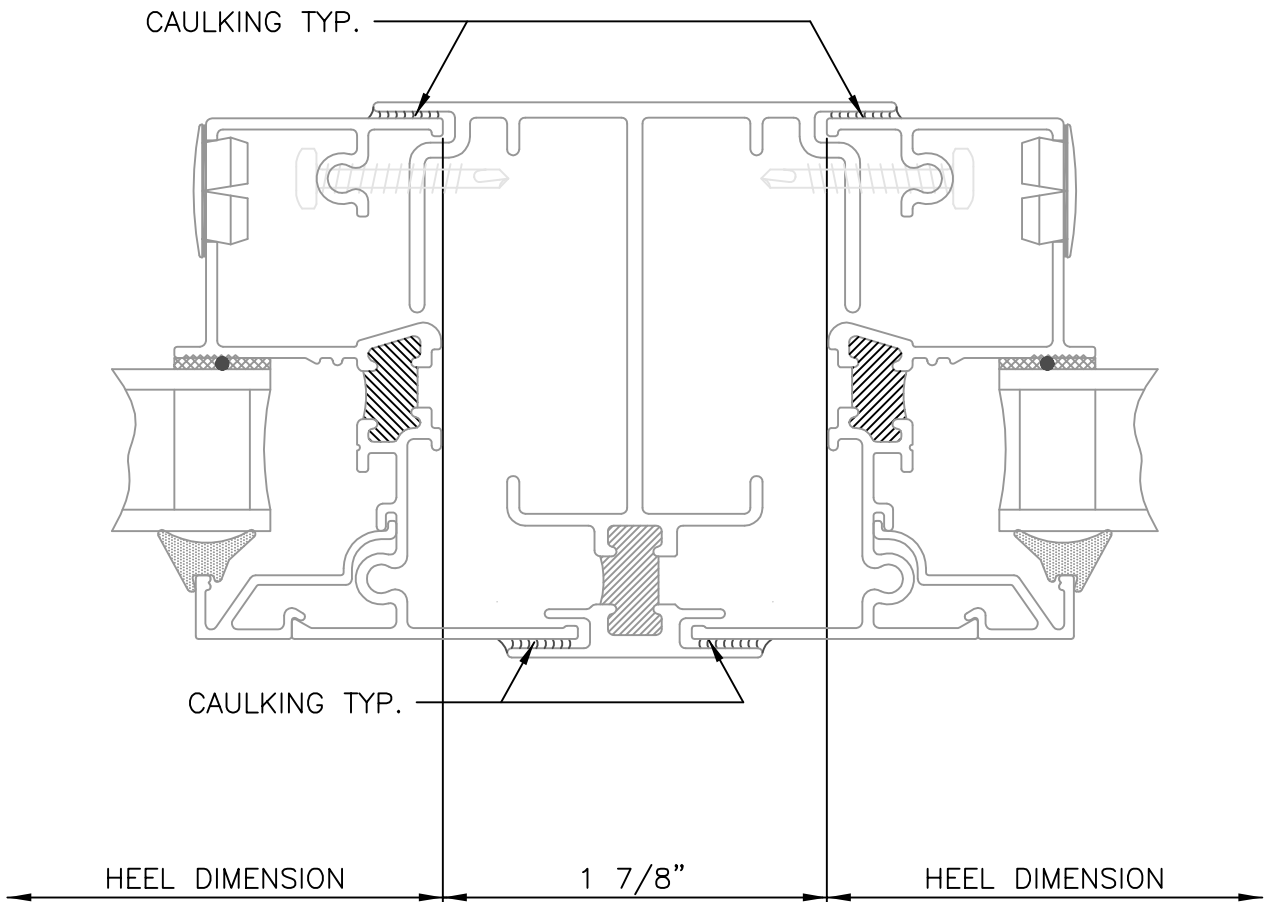

METRO 240

REBATE FRAME

